


TPO 160


CANTERBURY CRESCENT

808/160

TPO

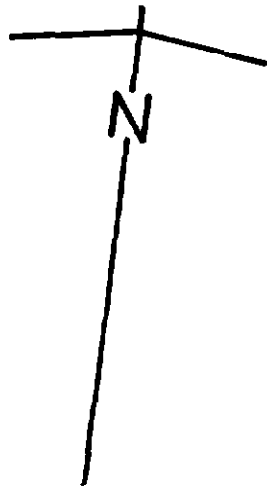

160

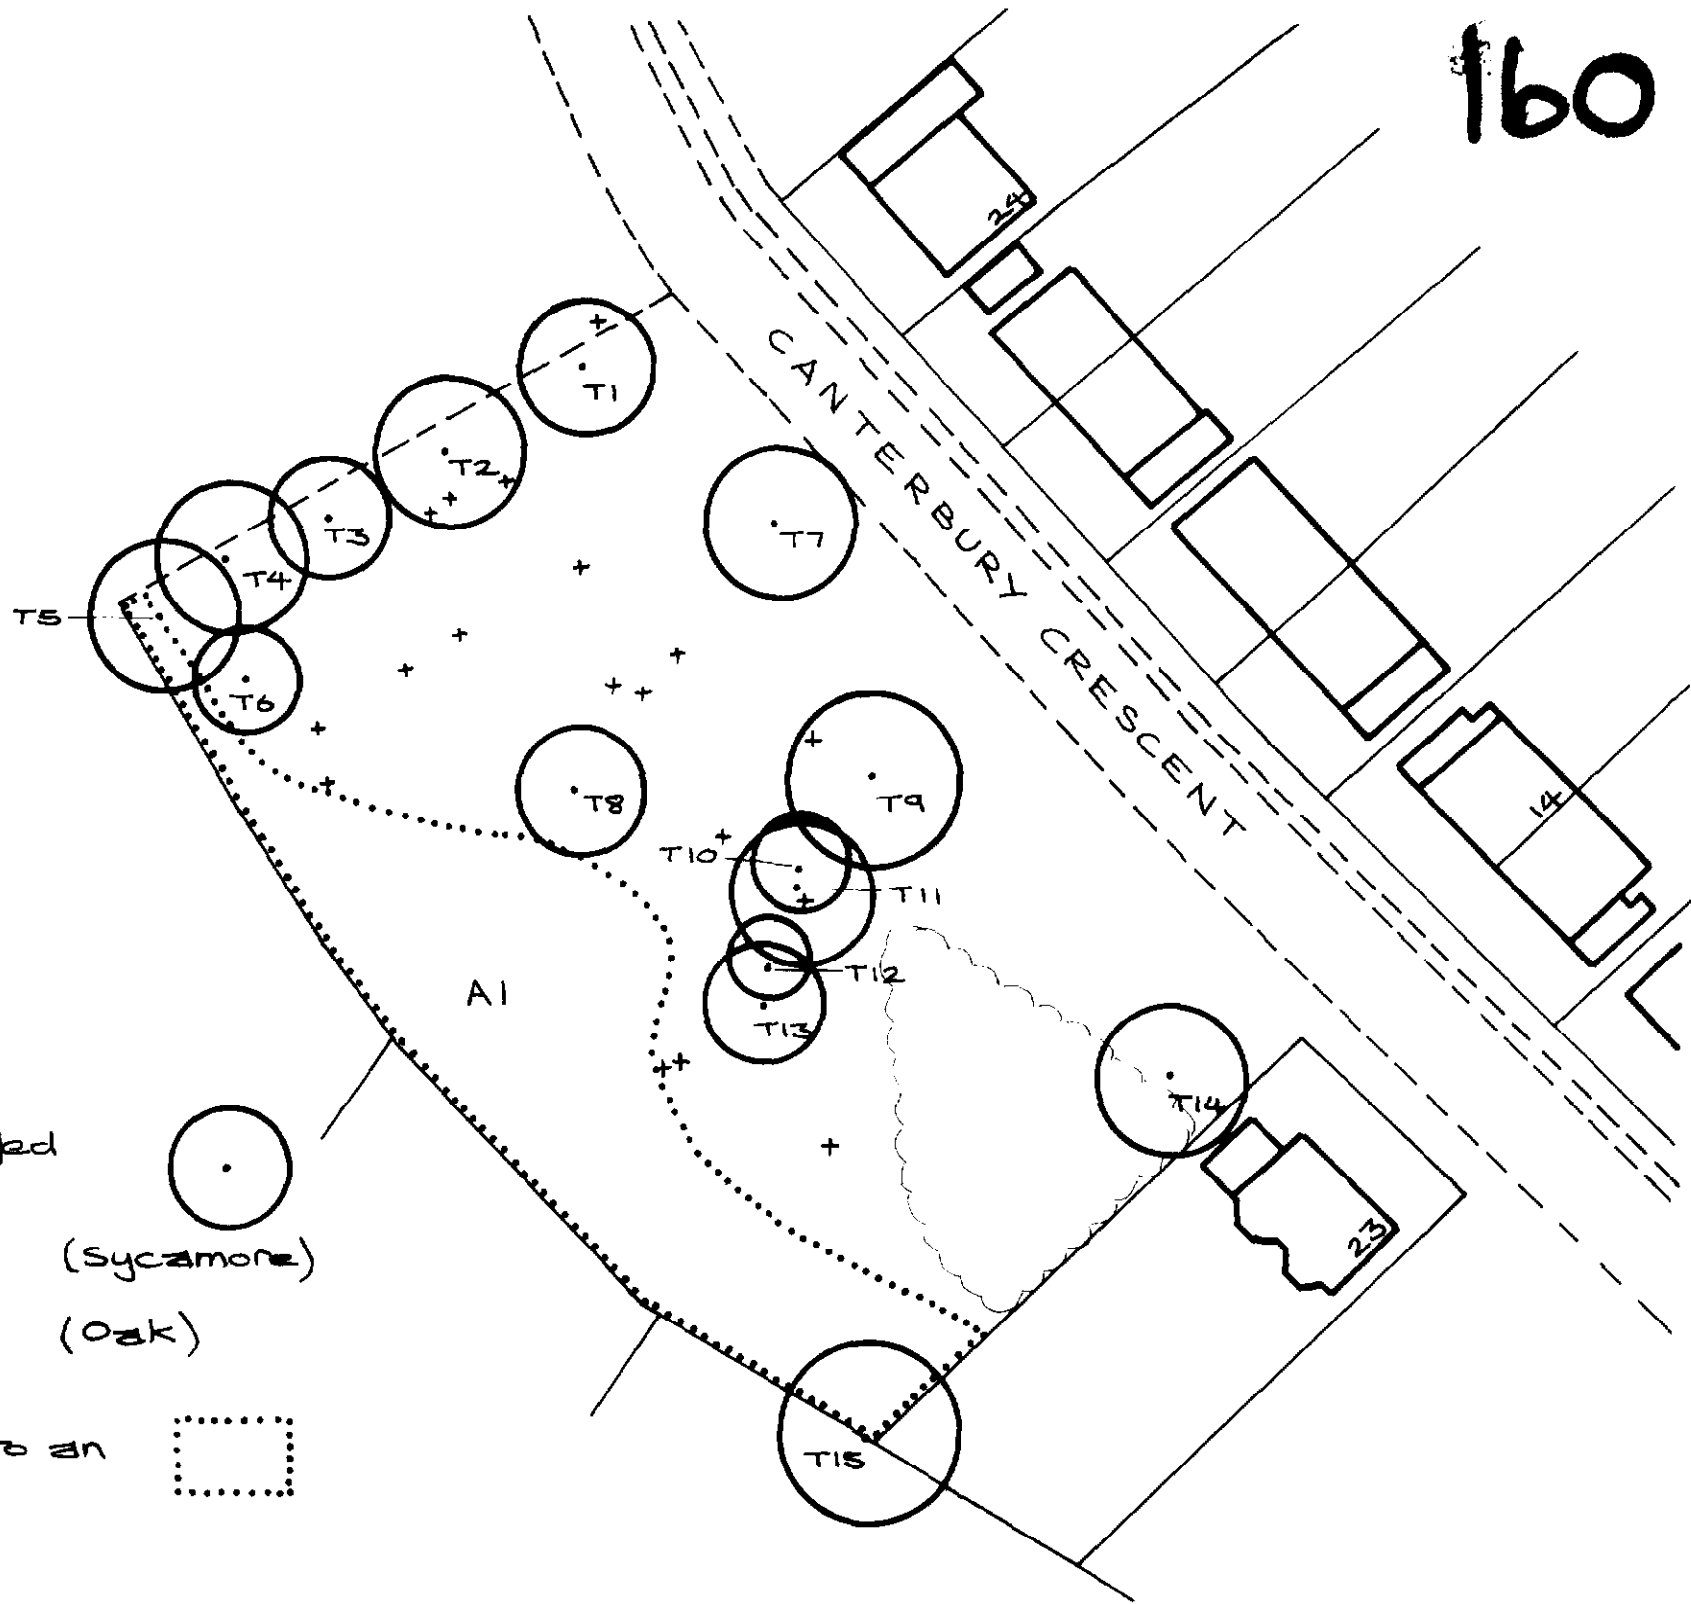

TREE SCHEDULE

Tree specified individually encircled in black with canopy as shown

T1 to T14 *Acer pseudoplatanus* (Sycamore)

T15 *Quercus species* (Oak)

Trees specified by reference to an Area within dotted black line

A1 Consisting of  
*Acer pseudoplatanus*

*Fraxinus excelsior* (Ash)

*Quercus species*

*Crataegus monogyna* (Hawthorn)

*Ilex aquifolium* (Holly)

Groups None

Woodlands None

A3 / RLC / 808

Notes:

+ Trees not included in TPO

○ Coppice of Hawthorn not included in TPO

O.S. Grid Ref  
302 856

This drawing is an enlargement of a O.S. plan and should be used for local purposes only

Revisions:

CITY OF SHEFFIELD

METROPOLITAN DISTRICT

DEPARTMENT OF LAND & PLANNING

DIRECTOR:-  
R.D. JONES M.R.T.

PLANNING DIVISION

ENVIRONMENTAL PLANNING OFFICER

N. R. BAJARIA,

B.Arch., Dip.T.P.(Leeds), M.R.T.P.I.

Scheme:  
Tree Preservation Order No 160

Title:  
Canterbury Crescent

Committee:  
Planning & Transport

Scale:  
1/500

Dr	Tr	Chk	Date
<i>[Signature]</i>			3/90

A3 / RLC / 808